


A3

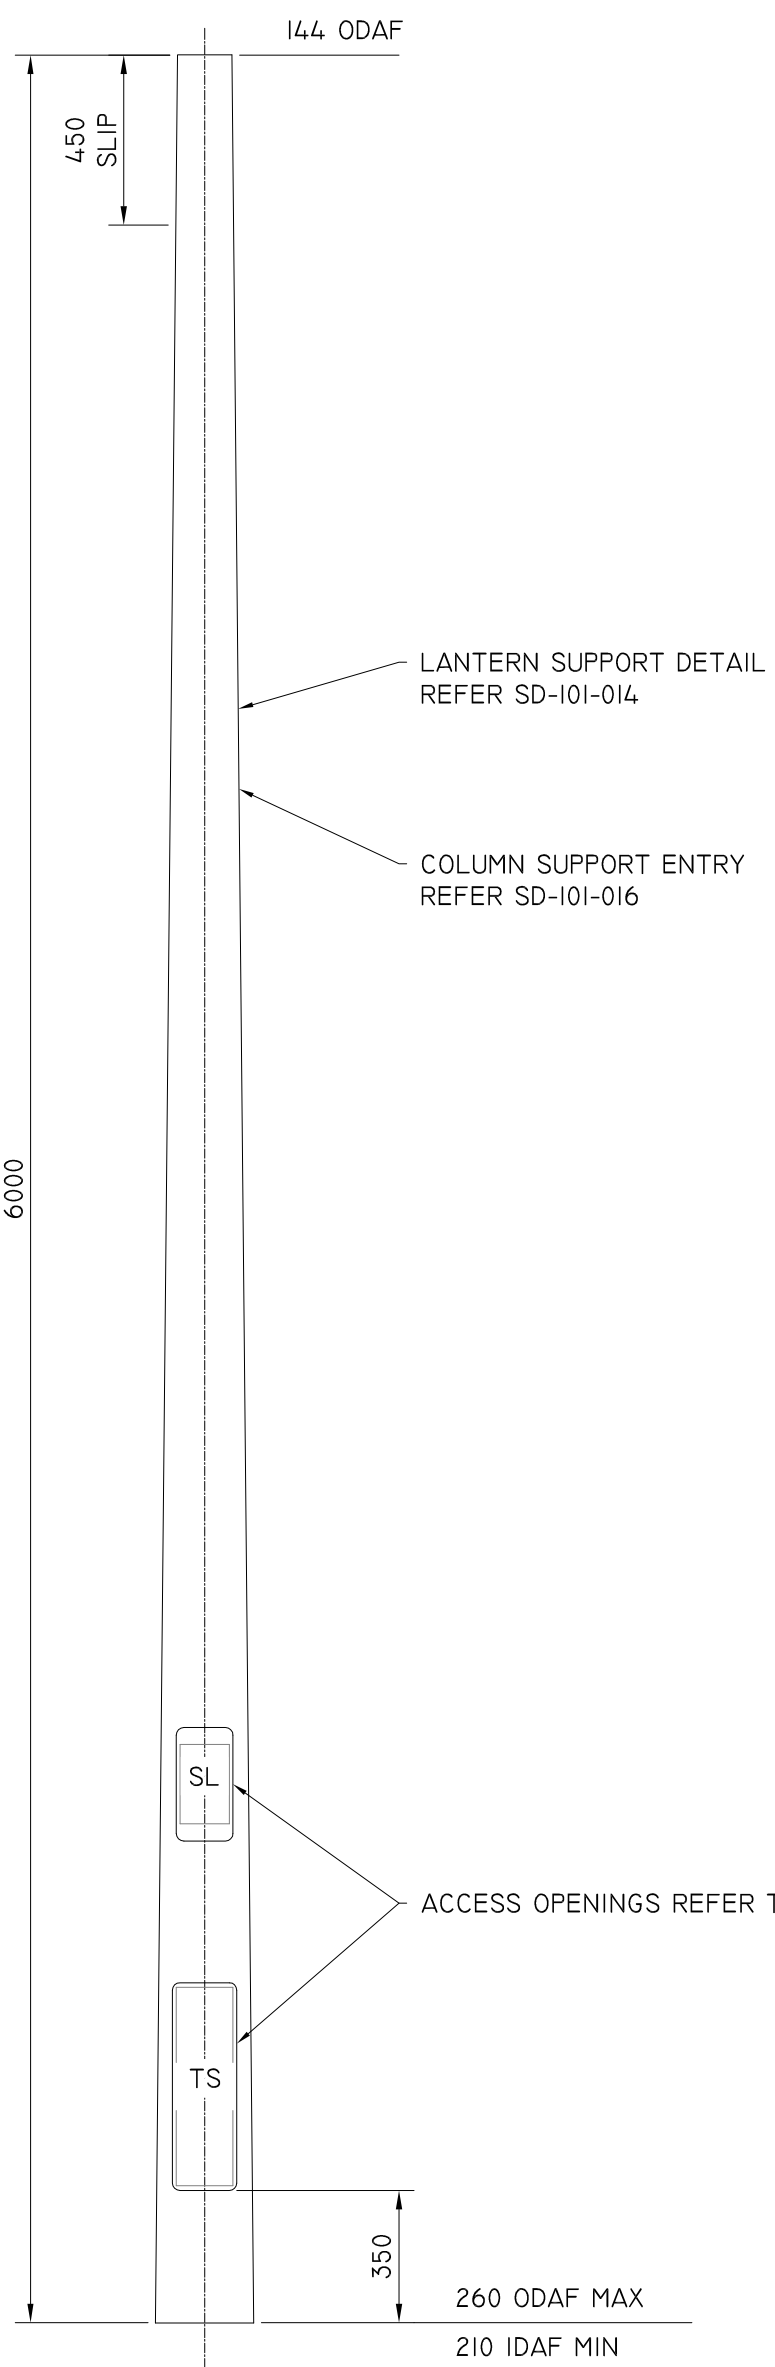

GENERAL NOTES / CROSS REFERENCES  
 UNSPECIFIED DIMENSIONS ARE IN MM.  
 IDAF - INTERNAL DIAMETER ACROSS FLATS.  
 POLE CROSS SECTION SHAPE SHALL BE OCTAGONAL.  
 FOR USE WITH STREET LIGHTING EXTENSIONS UP TO  
 A MAXIMUM LUMINAIRE MOUNTING HEIGHT OF 15M.  
 ASSOCIATED DRAWINGS: SD-101-004

B	UPDATE TO STANARD DRAWING	B.V	10/12/2020
A	UPDATES TO STANARD VIC ROADS DRAWINGS		
ISSUE	DETAILS	DRN	DATE

DRAWN	B. VINEY
REVIEWED	N. HARREX
APPROVED	YOUR NAME



**DEPARTMENT OF STATE GROWTH**  
 STANDARD DRAWING  
 FOR TRAFFIC SIGNAL AND STREET LIGHTING  
 JUP BASE SECTION

<b>DO NOT SCALE</b>	
<small>USE OF THIS DRAWING IS GOVERNED BY THE CONDITIONS ON THE DEPARTMENT STATE GROWTH WEBSITE. IT IS THE USERS RESPONSIBILITY TO ENSURE IT IS THE CURRENT REVISION.</small>	
STANDARD DRAWING NUMBER	REVISION NUMBER
SD-101-006	A

A2