


STREET LIGHTING EXTENSIONS  
REFER TO SD-101-009

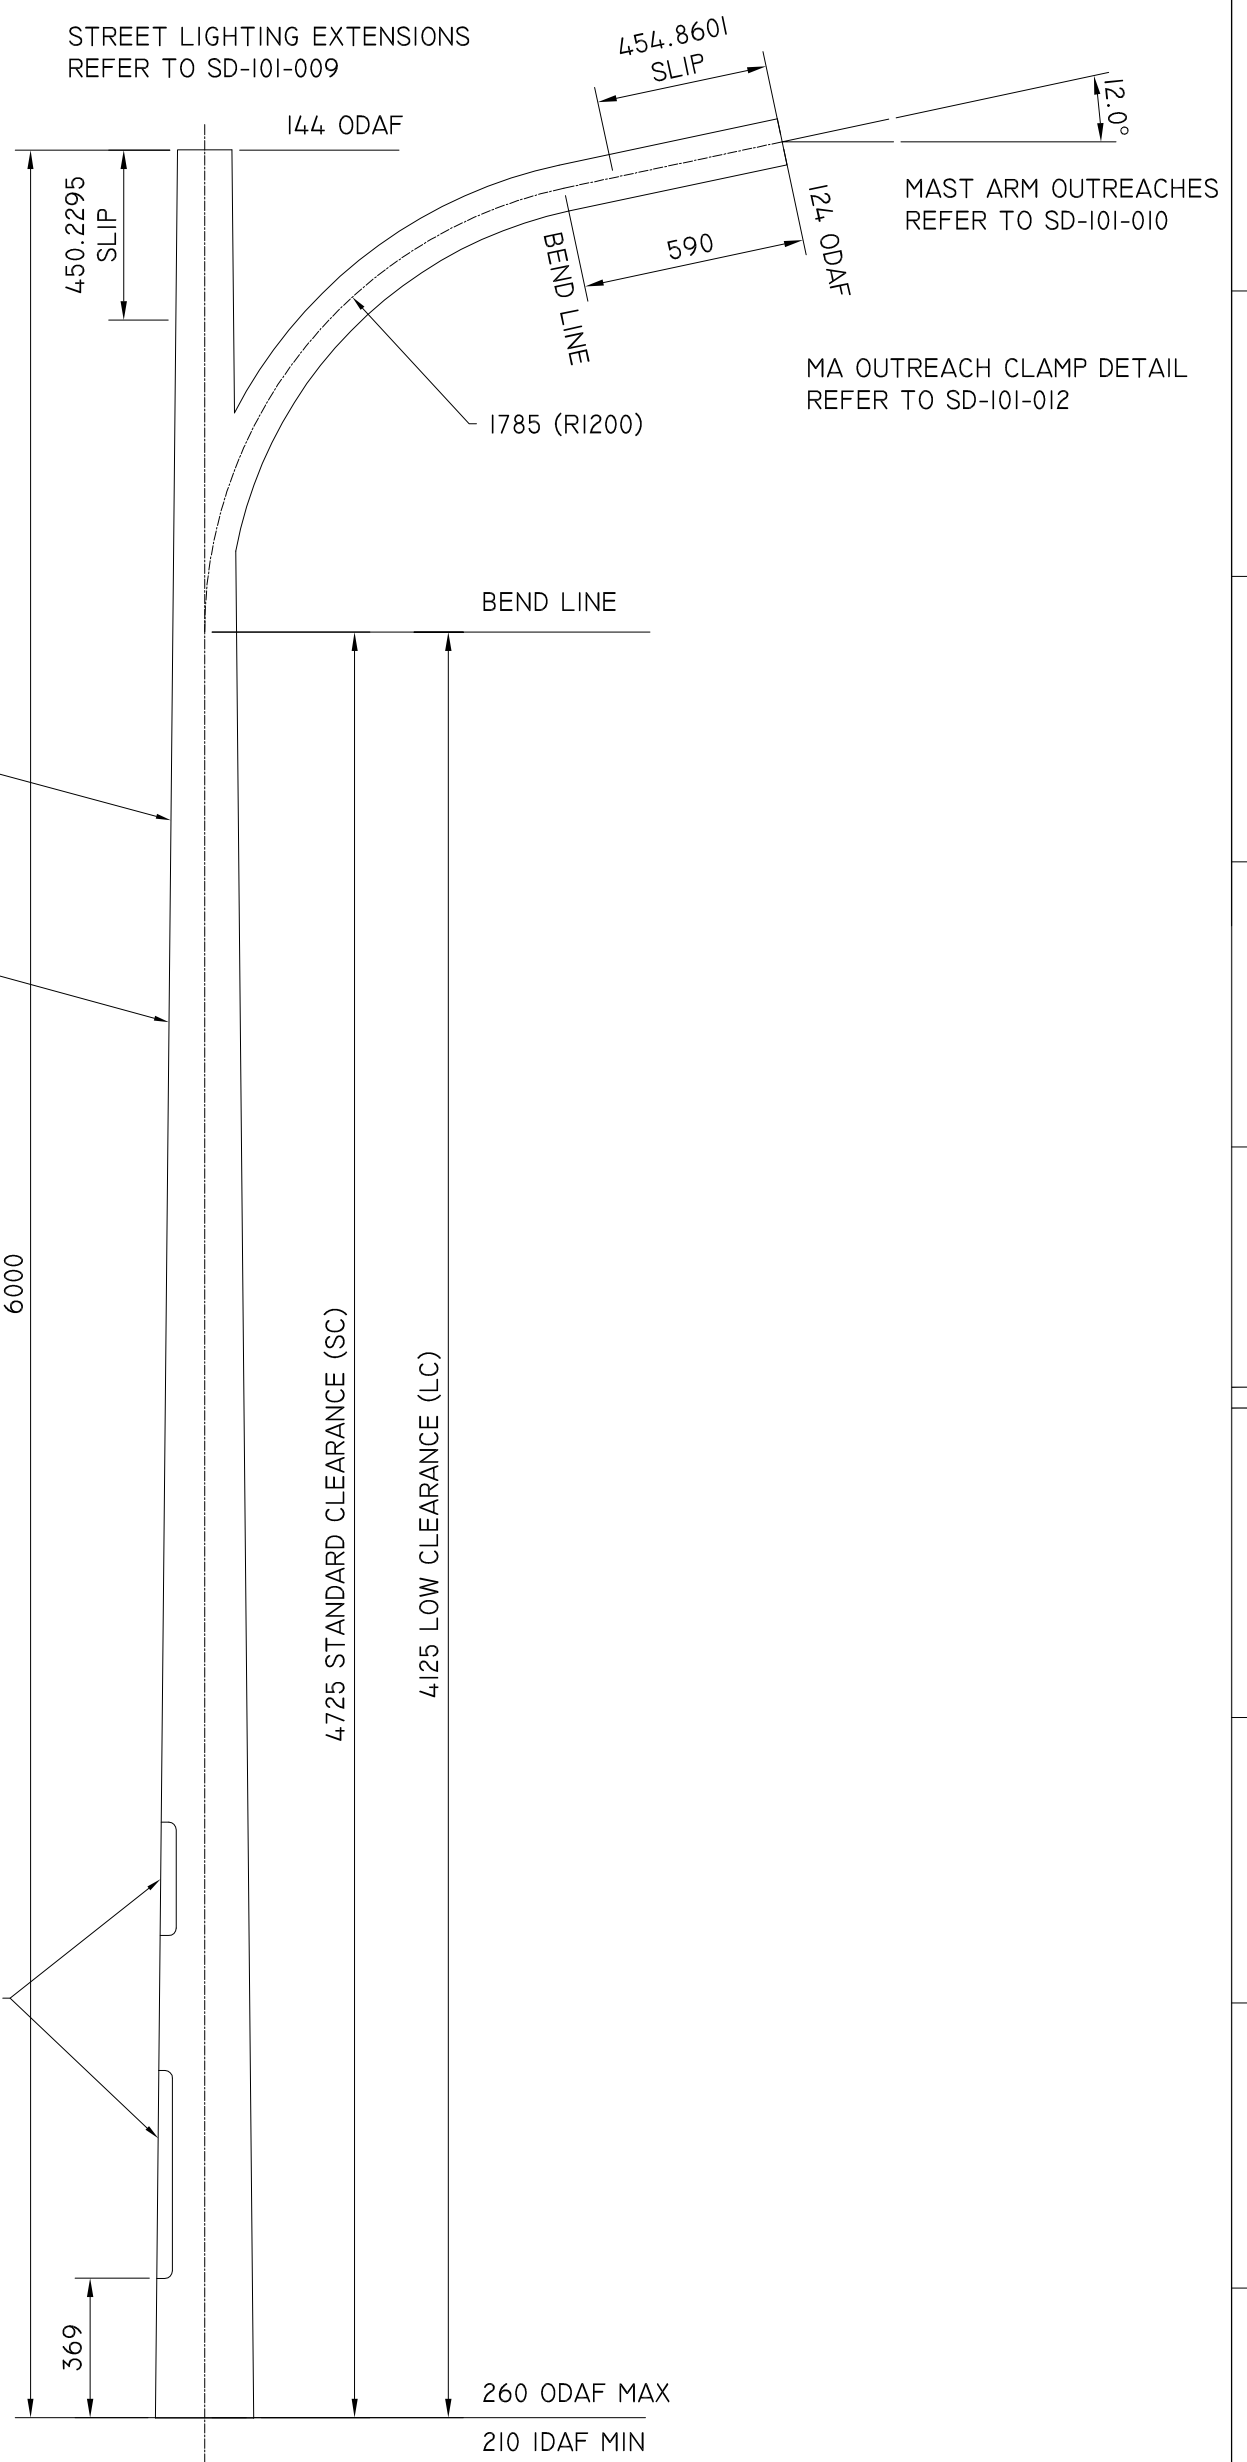

MAST ARM OUTREACHES  
REFER TO SD-101-010

MA OUTREACH CLAMP DETAIL  
REFER TO SD-101-012

LANTERN SUPPORT DETAIL  
REFER SD-101-014

COLUMN SUPPORT ENTRY  
REFER SD-101-016

ACCESS OPENINGS REFER TO SD-101-106

GENERAL NOTES / CROSS REFERENCES  
UNSPECIFIED DIMENSIONS ARE IN MM.  
IDAF - INTERNAL DIAMETER ACROSS FLATS.  
POLE CROSS SECTION SHAPE SHALL BE OCTAGONAL.  
FOR USE WITH STREET LIGHTING EXTENSIONS UP TO  
FOR USE WITH MAST ARM OUTREACHES SD-101-010  
ASSOCIATED DRAWINGS: SD-101-004

C	TITLE CHANGE JUMA BASE SECTION	B.V	10/10/2022
B	UPDATE TO STANARD DRAWING	B.V	10/12/2020
A	UPDATES TO STANARD VIC ROADS DRAWINGS		
ISSUE	DETAILS	DRN	DATE

DRAWN B. VINEY  
REVIEWED N. HARREX  
APPROVED



DEPARTMENT OF STATE GROWTH  
STANDARD DRAWING  
FOR TRAFFIC SIGNAL AND STREET LIGHTING  
JUMA BASE SECTION

**DO NOT SCALE**  
USE OF THIS DRAWING IS GOVERNED BY THE CONDITIONS ON THE  
DEPARTMENT STATE GROWTH WEBSITE.  
IT IS THE USERS RESPONSIBILITY TO ENSURE IT IS THE CURRENT REVISION.  
STANDARD DRAWING NUMBER SD-101-007  
REVISION NUMBER C