


A3

A3

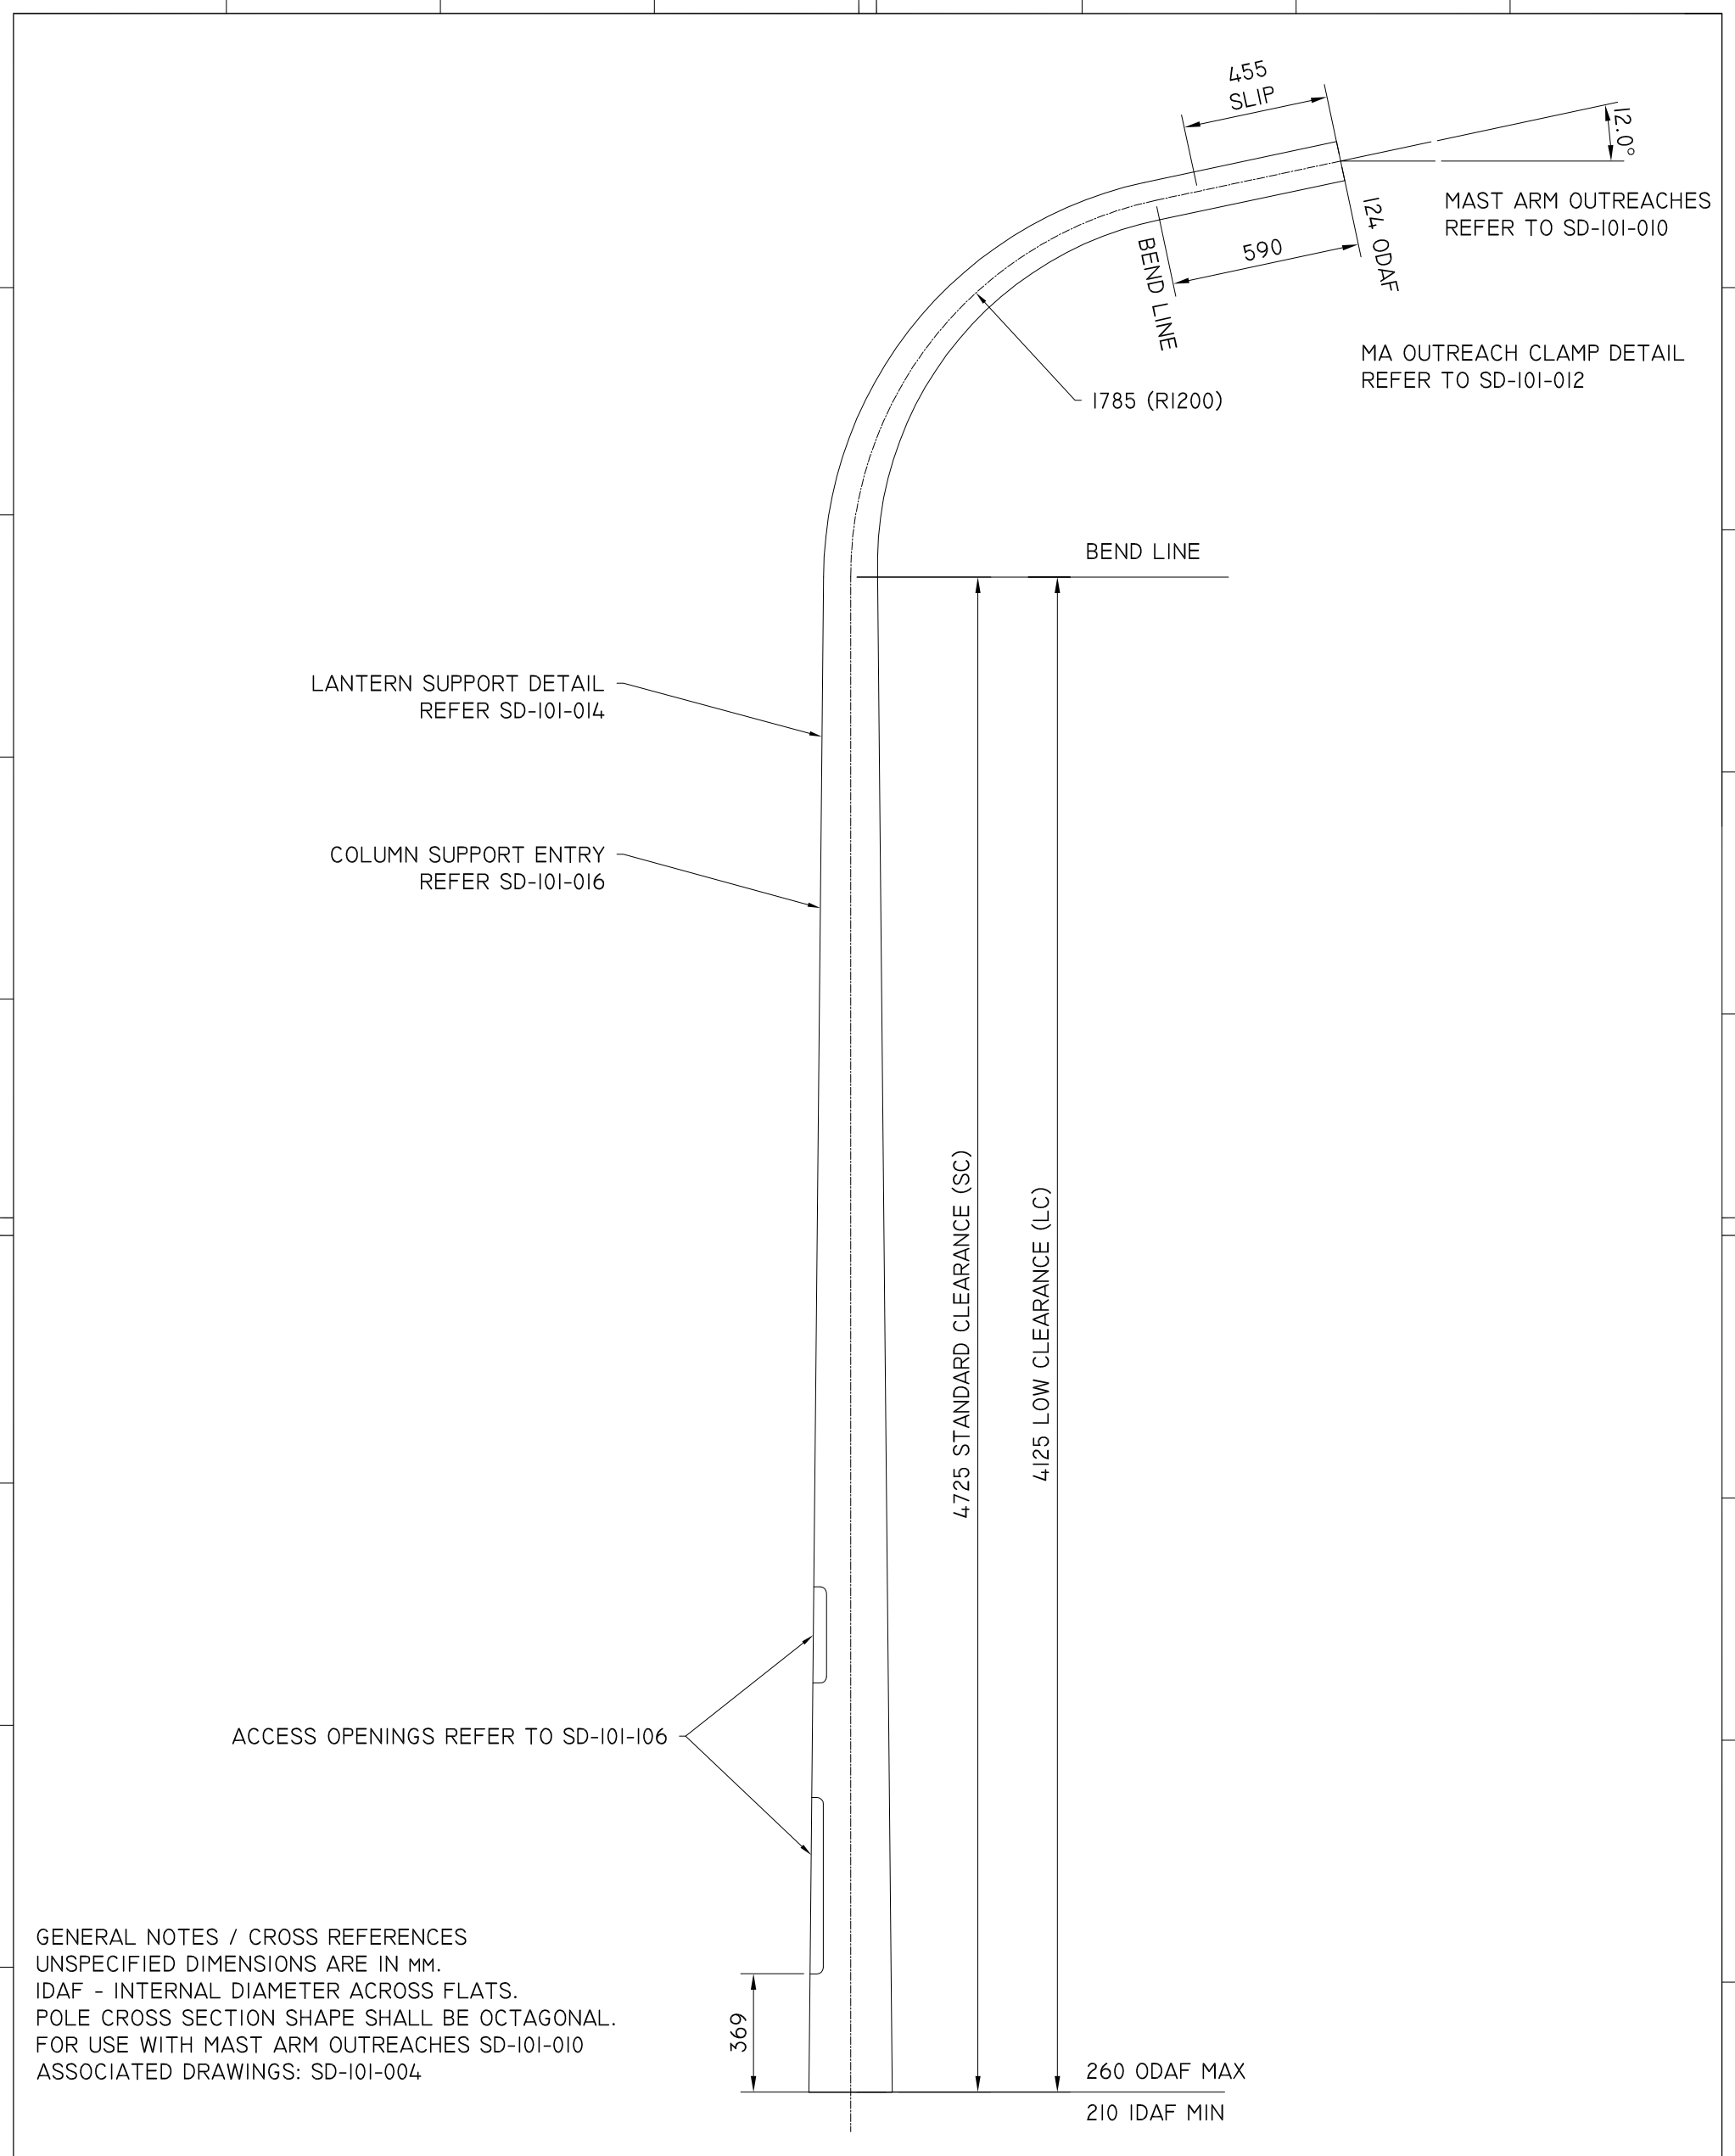

GENERAL NOTES / CROSS REFERENCES
 UNSPECIFIED DIMENSIONS ARE IN MM.
 IDAF - INTERNAL DIAMETER ACROSS FLATS.
 POLE CROSS SECTION SHAPE SHALL BE OCTAGONAL.
 FOR USE WITH MAST ARM OUTREACHES SD-101-010
 ASSOCIATED DRAWINGS: SD-101-004

B	UPDATE TO STANARD DRAWING	B.V	10/12/2020
A	UPDATES TO STANARD VIC ROADS DRAWINGS		
ISSUE	DETAILS	DRN	DATE

DRAWN B. VINEY

REVIEWED N. HARREX

APPROVED YOUR NAME



DEPARTMENT OF STATE GROWTH

STANDARD DRAWING

MA BASE SECTION

DO NOT SCALE

USE OF THIS DRAWING IS GOVERNED BY THE CONDITIONS ON THE DEPARTMENT STATE GROWTH WEBSITE. IT IS THE USERS RESPONSIBILITY TO ENSURE IT IS THE CURRENT REVISION.

STANDARD DRAWING NUMBER	REVISION NUMBER
SD-101-008	A