


A3

DRILL & CONDUIT TAP 4 Nos 16 DIA HOLES  
AT 60 PITCH AND RE-TAP AFTER  
GALVANISING PLUGS TO BE SUPPLIED

DRILL & CONDUIT TAP 4 Nos 16 DIA HOLES  
AT 60 PITCH AND RE-TAP AFTER  
GALVANISING PLUGS TO BE SUPPLIED

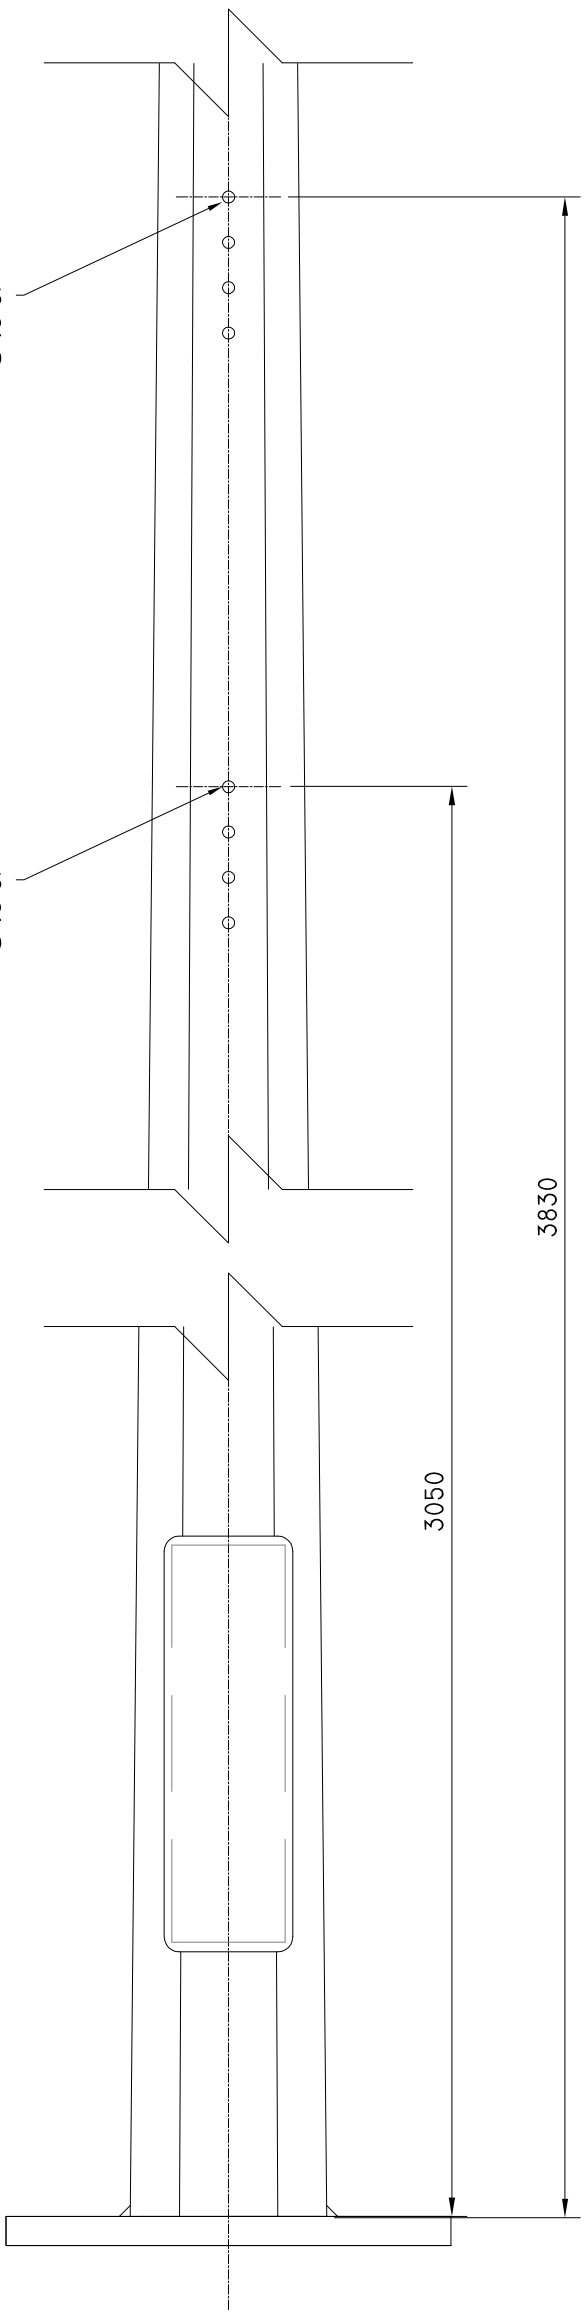

3830

3050

GENERAL NOTES / CROSS REFERENCES  
UNSPECIFIED DIMENSIONS ARE IN MM.

FOR USE ON	JUP	SD 101 006
	JUMA	SD 101 007
	MA	SD 101 008

A	UPDATE TO STANARD DRAWING	BV	10/10/2022
ISSUE	DETAILS	DRN	DATE

DRAWN	B. VINEY
REVIEWED	F. WILKINSON
APPROVED	



**DEPARTMENT OF STATE GROWTH**  
 STANDARD DRAWING  
 FOR TRAFFIC SIGNAL AND STREET LIGHTING  
 TRAFFIC SIGNAL MA, JUMA, AND JUP  
 COLUMN CONDUIT ENTRY DETAIL

<b>DO NOT SCALE</b>	
<small>USE OF THIS DRAWING IS GOVERNED BY THE CONDITIONS ON THE DEPARTMENT STATE GROWTH WEBSITE. IT IS THE USERS RESPONSIBILITY TO ENSURE IT IS THE CURRENT REVISION.</small>	
STANDARD DRAWING NUMBER	REVISION NUMBER
SD-101-016	A

A2