


TABLE 84.14.1

OPERATING SPEED	NUMBER OF ARROWS	DIMENSION A (Arrow Spacing)	DIMENSION B (CC Line)	DIMENSION C (C Line)
50 km/h	2	Nom. 12 m	Nom. 21 m	Nom. 20 m
60 km/h	2	Nom. 15 m	Nom. 24 m	Nom. 25 m
70 km/h	2	Nom. 18 m	Nom. 27 m	Nom. 30 m
80 km/h	3	Nom. 21 m	Nom. 30 m	Nom. 40 m
90 km/h	3	Nom. 24 m	Nom. 33 m	Nom. 45 m
100 km/h	3	Nom. 27 m	Nom. 36 m	Nom. 60 m
110 km/h	3	Nom. 30 m	Nom. 39 m	Nom. 70 m

Refer Notes 2 & 3 for additional details regarding the above dimensions

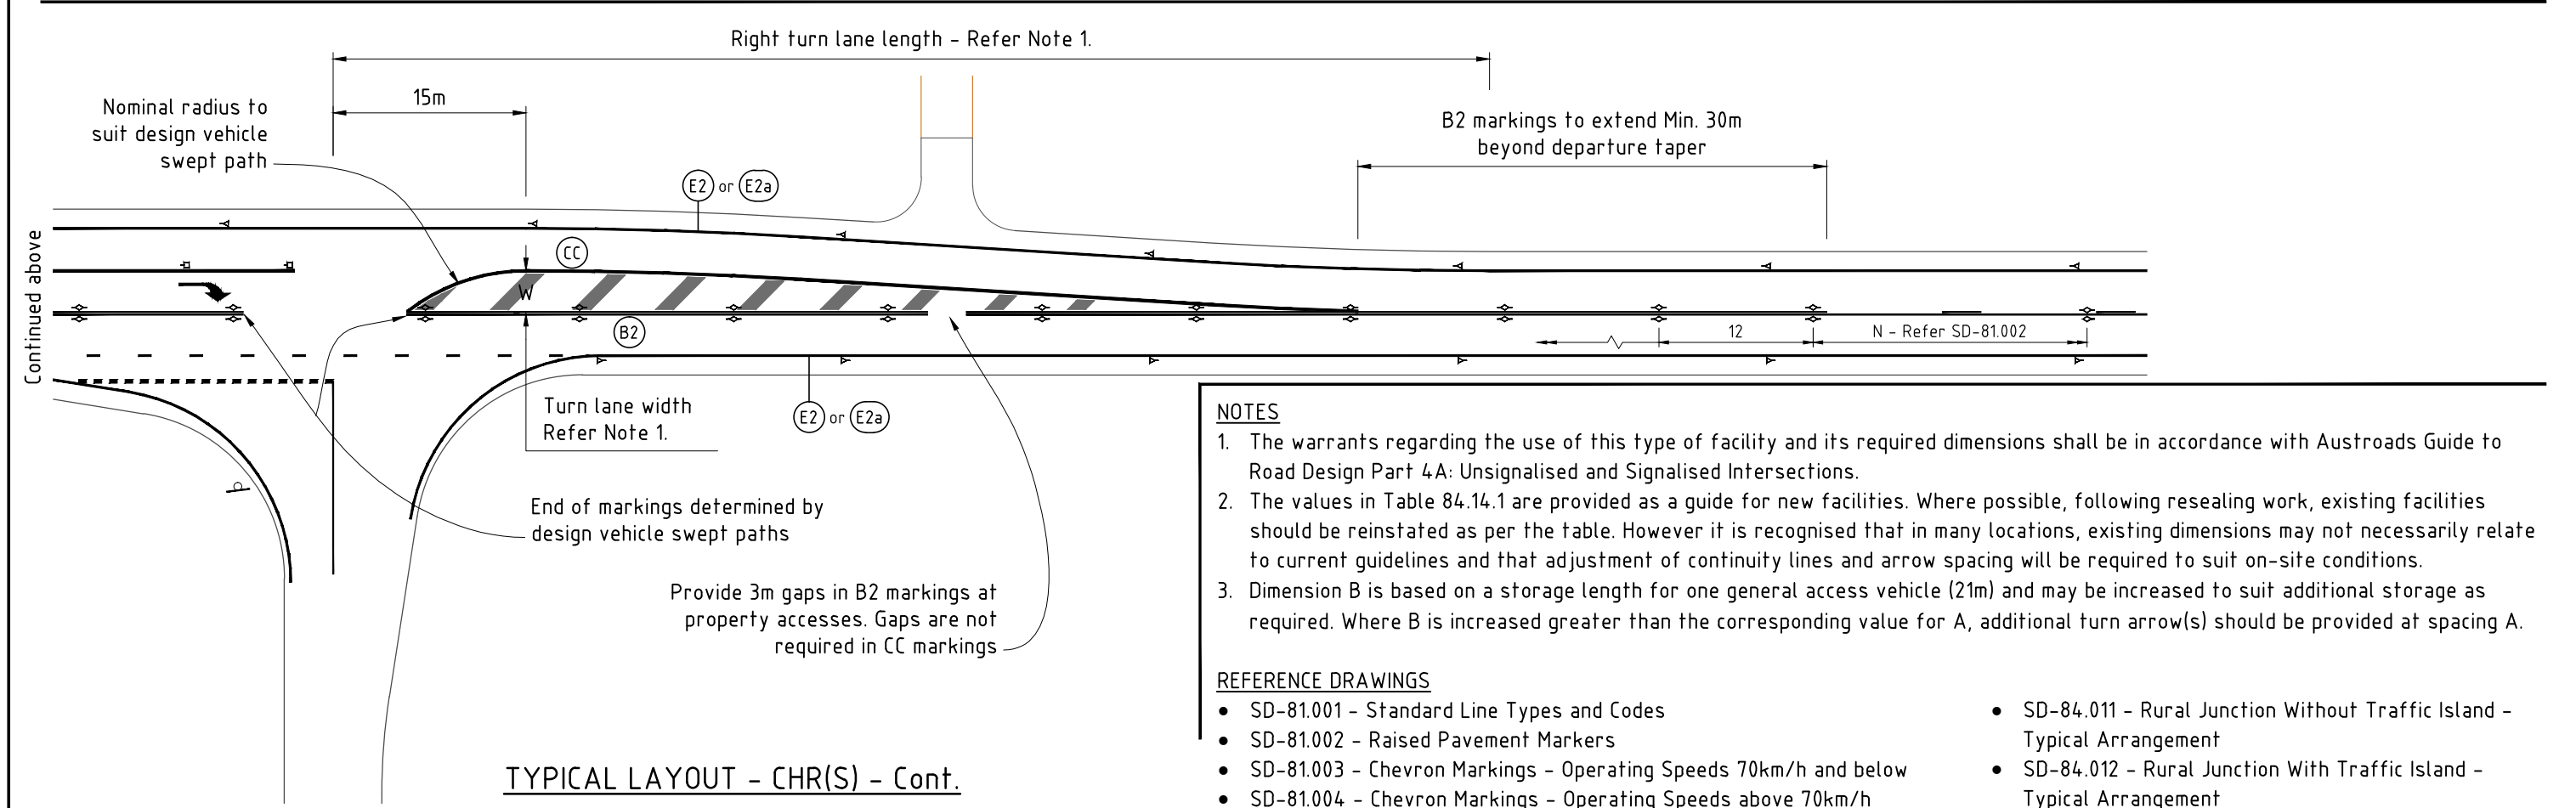

No.	Amendment Description	Initials	Date
A3 Original	This sheet may be prepared using colour and may be incomplete if copied		

DRAWN	DATE
G. HILLS	19 JUL 2013
REVIEWED	DATE
D. HOWATSON	22 JUL 2013
APPROVED	DATE
R. BURK	22 JUL 2013

Manager Traffic Engineering



Infrastructure, Energy and Resources

STANDARD DRAWING
TRAFFIC FACILITIES
INTERSECTIONS & INTERCHANGES
Rural Channelised Short Lane Right Turn Facility - CHR(S)
Typical Arrangement

DO NOT SCALE	
Use of this drawing is governed by the conditions outlined on the DIER website. It is the users responsibility to ensure it is the current revision.	
STANDARD DRAWING NUMBER	REVISION NUMBER
SD-84.014	00