


ISSUE	DETAILS	DRN	DATE
A	UPDATES TO STANDARD VIC ROADS DRAWINGS		
B	UPDATE TO STANDARD DRAWING	B.V	10/12/2020
C	ADDED REFERENCE TO SD 101 028	B.V	15/07/2022

DRAWN	B. VINEY
REVIEWED	N. HARREX
APPROVED	

DEPARTMENT OF STATE GROWTH

STANDARD DRAWING
DETECTOR PIT INSTALLATION DETAILS
DRAWING ADAPTED FROM VICROADS STANDARD DRAWING TC-1320

DO NOT SCALE	
USE OF THIS DRAWING IS GOVERNED BY THE CONDITIONS ON THE DEPARTMENT STATE GROWTH WEBSITE. IT IS THE USERS RESPONSIBILITY TO ENSURE IT IS THE CURRENT REVISION. STANDARD DRAWING NUMBER	REVISION NUMBER
SD-101-023	C

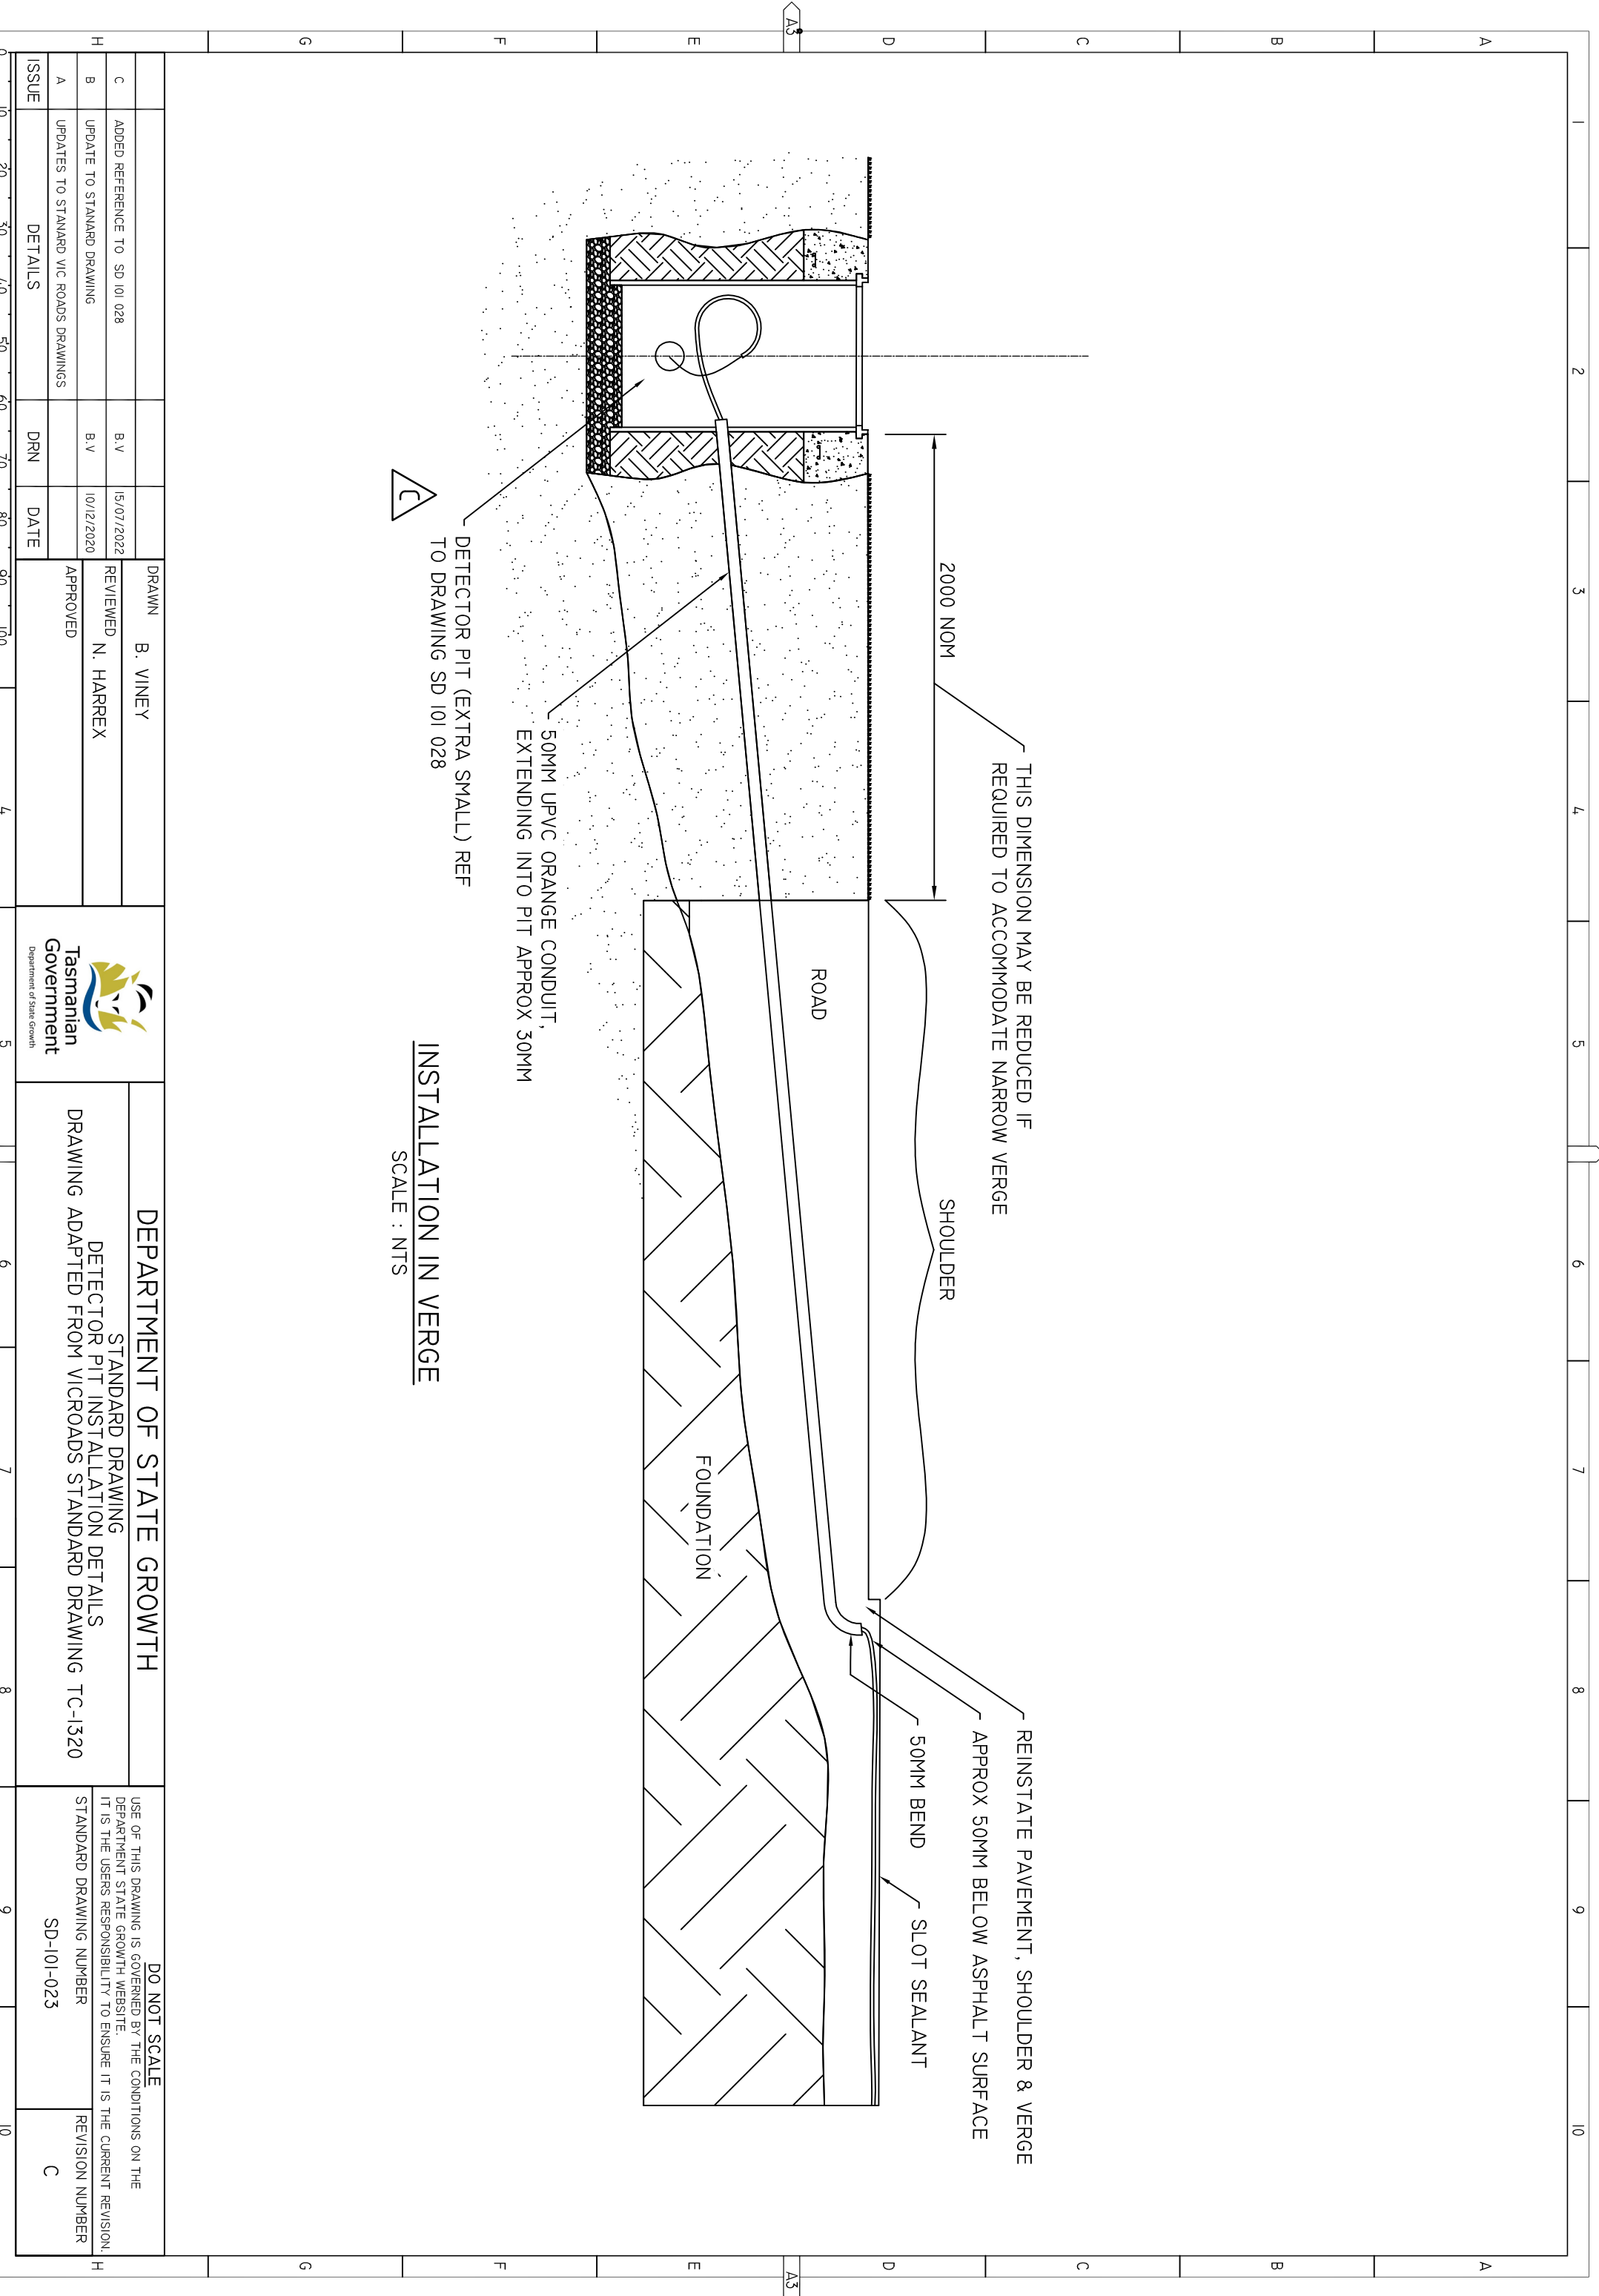

ISSUE	DETAILS	DRN	DATE
A	UPDATES TO STANDARD VIC ROADS DRAWINGS		
B	UPDATE TO STANDARD DRAWING	B.V	10/12/2020
C	ADDED REFERENCE TO SD 101 028	B.V	15/07/2022

DRAWN	B. VINEY
REVIEWED	N. HARREX
APPROVED	

DEPARTMENT OF STATE GROWTH

STANDARD DRAWING
DETECTOR PIT INSTALLATION DETAILS
DRAWING ADAPTED FROM VICROADS STANDARD DRAWING TC-1320

DO NOT SCALE	
USE OF THIS DRAWING IS GOVERNED BY THE CONDITIONS ON THE DEPARTMENT STATE GROWTH WEBSITE. IT IS THE USERS RESPONSIBILITY TO ENSURE IT IS THE CURRENT REVISION. STANDARD DRAWING NUMBER	REVISION NUMBER
SD-101-023	C